


**CRANBERRY STREET ROAD CLOSURE DETAIL**

SCALE: 1" = 40'

**NOTE:** ROAD CLOSURE SIGNAGE SHALL BE PLACED IN ACCORDANCE WITH PENNDOT PUBLICATION 213



R 1-2 (36" x 36") & R 1-2AP (18" x 24")  
SIGN DETAIL

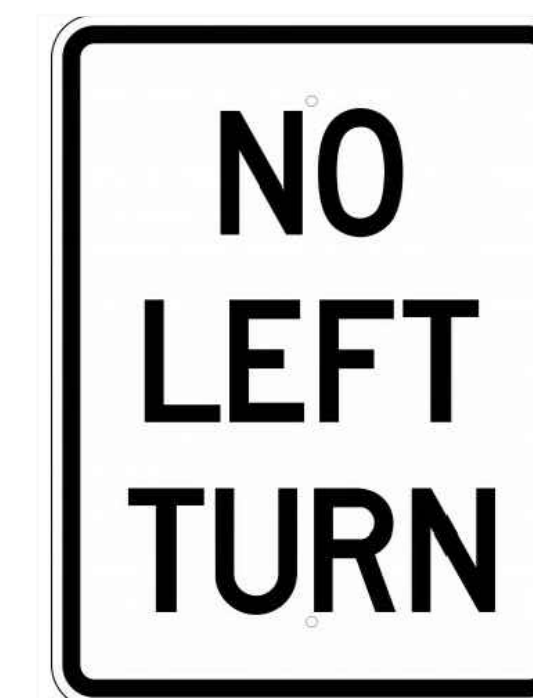

R3-2A SIGN (18" x 24") DETAIL



R11-2 SIGN (30" x 48") DETAIL



**TYPE III BARRICADE**

Min. Height - 60" Min. Width - 48"

**Note:**

1. THE CONTRACTOR SHALL CONNECT SIGNS AND STABILIZE BARRICADES APPROPRIATELY TO PREVENT DISLODGEEMENT OR MOVEMENT.



ALL PLANS, DOCUMENTS AND COMPUTER FILES RELATED TO THIS PROJECT ARE THE PROPERTY OF WILLIAMS SITE CIVIL, LLC. WILLIAMS SITE CIVIL, LLC RETAINS ALL COMMON LAW, STATUTE AND OTHER RESERVED RIGHTS INCLUDING THE COPYRIGHT THEREON.

REPRODUCTION OF THE MATERIAL HEREON OR SUBSTANTIAL USE WITHOUT WRITTEN PERMISSION OF WILLIAMS SITE CIVIL, LLC VIOLATES THE COPYRIGHT LAW OF THE UNITED STATES AND WILL BE SUBJECT TO LEGAL PROSECUTION.

© 2018 WILLIAMS SITE CIVIL, LLC

REVISIONS

DESIGN BY: X.X.X. DRAWN BY: B.E.R. CHECKED BY: D.S.G.

WSC PROJECT NUMBER:  
2nd & CRANBERRY

SCALE: AS NOTED

DATE: MARCH 2, 2018